


Composite Fencing

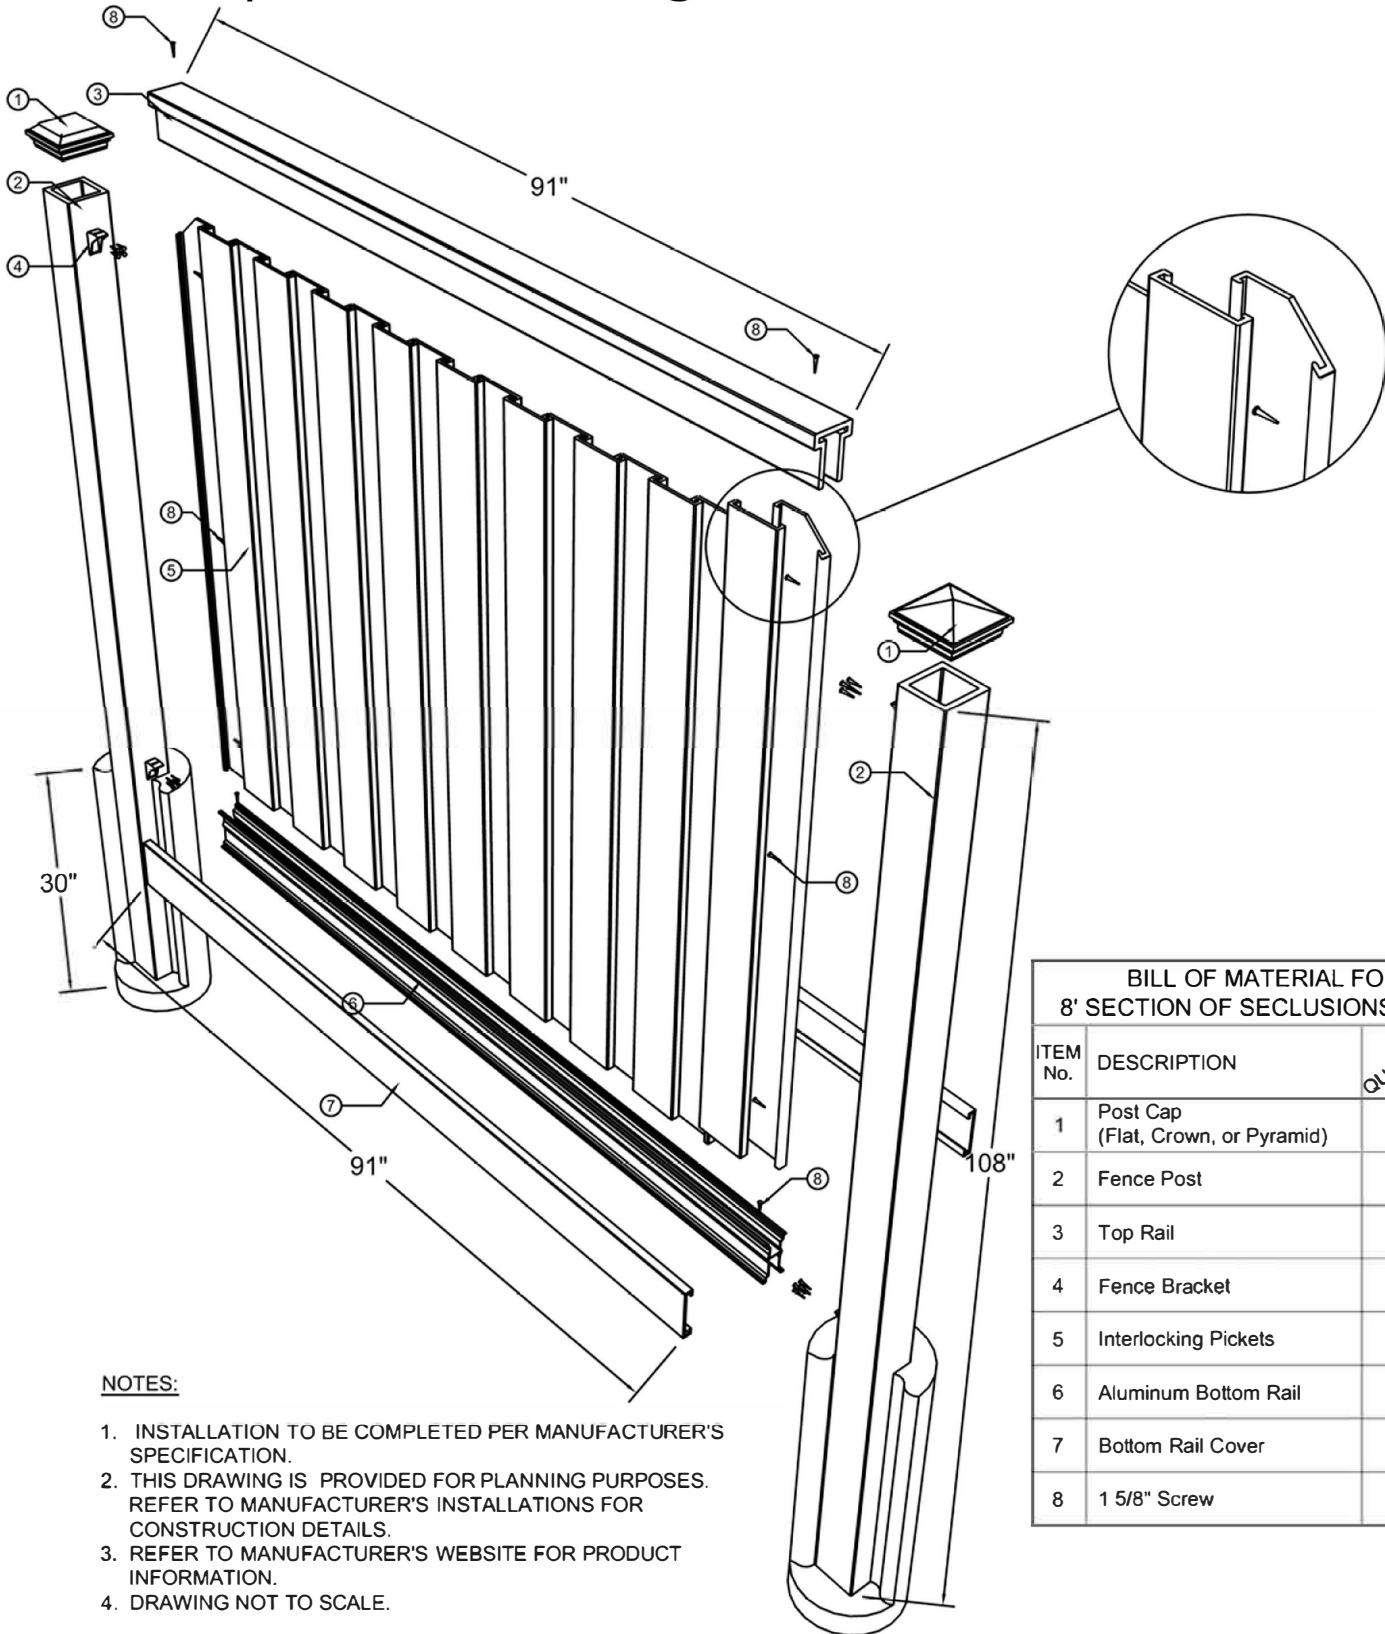

BILL OF MATERIAL FOR AN 8' SECTION OF SECLUSIONS FENCING

ITEM No.	DESCRIPTION	QUANTITY	LENGTH
1	Post Cap (Flat, Crown, or Pyramid)	1	N/A
2	Fence Post	1	108"
3	Top Rail	1	91"
4	Fence Bracket	4	N/A
5	Interlocking Pickets	19	67"
6	Aluminum Bottom Rail	1	90.5"
7	Bottom Rail Cover	2	91"
8	1 5/8" Screw	24	N/A

NOTES:

1. INSTALLATION TO BE COMPLETED PER MANUFACTURER'S SPECIFICATION.
2. THIS DRAWING IS PROVIDED FOR PLANNING PURPOSES. REFER TO MANUFACTURER'S INSTALLATIONS FOR CONSTRUCTION DETAILS.
3. REFER TO MANUFACTURER'S WEBSITE FOR PRODUCT INFORMATION.
4. DRAWING NOT TO SCALE.

TREX SECLUSIONS FENCE EXPLODED VIEW